


2019 Dallas Europa Games

Kay Bailey Hutchinson Convention Center Halls E & F

June 8 & 9, 2019

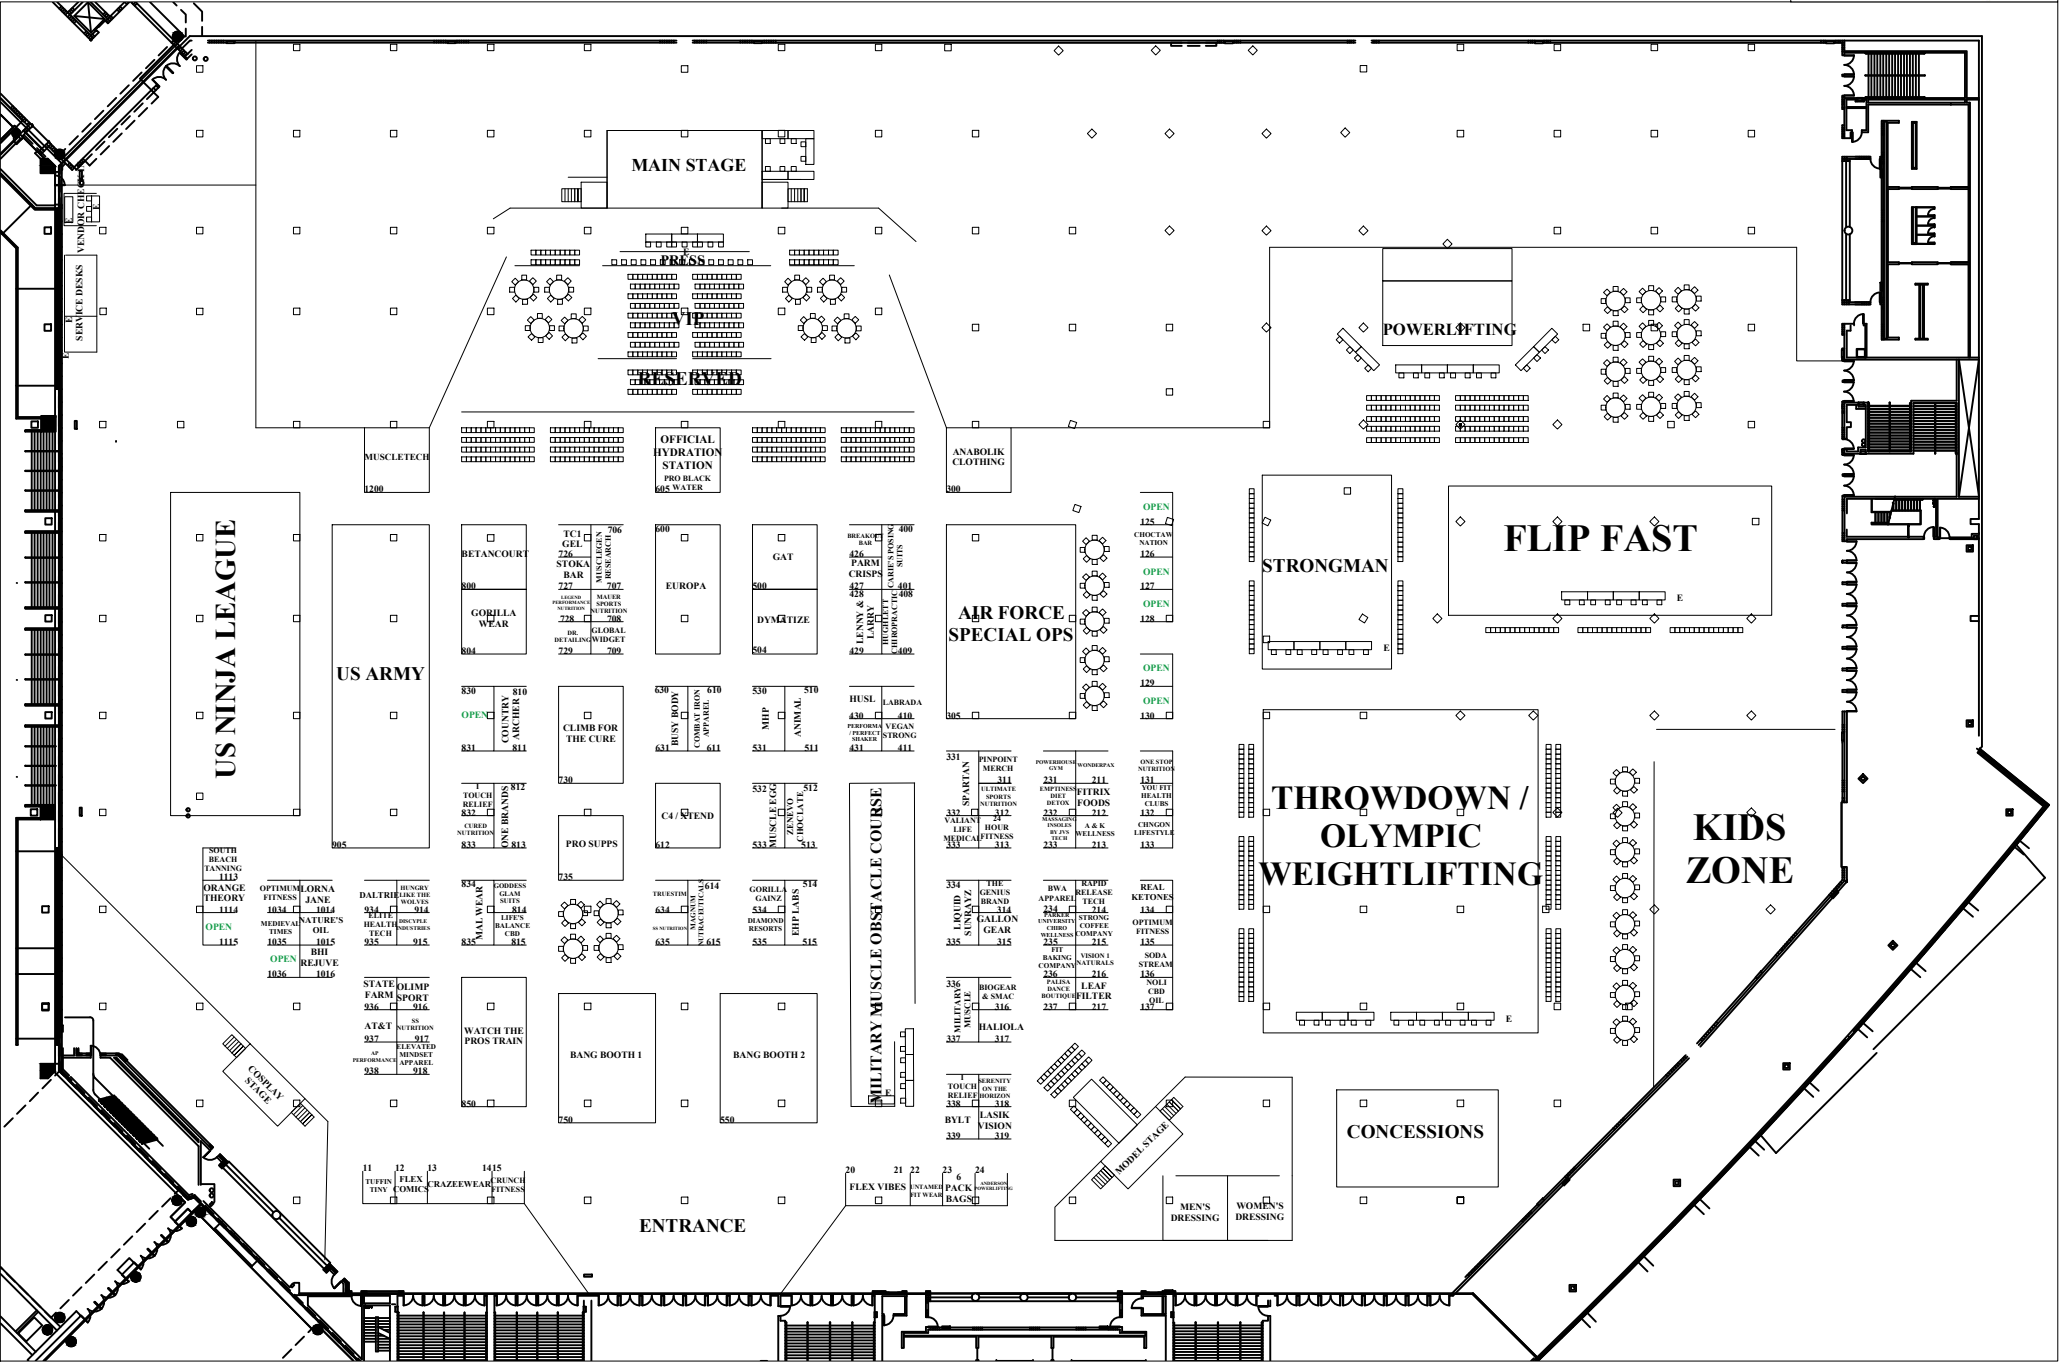

Drawn By: Steve Straka

This floor plan is subject to change

REVISED: 5/14/19